




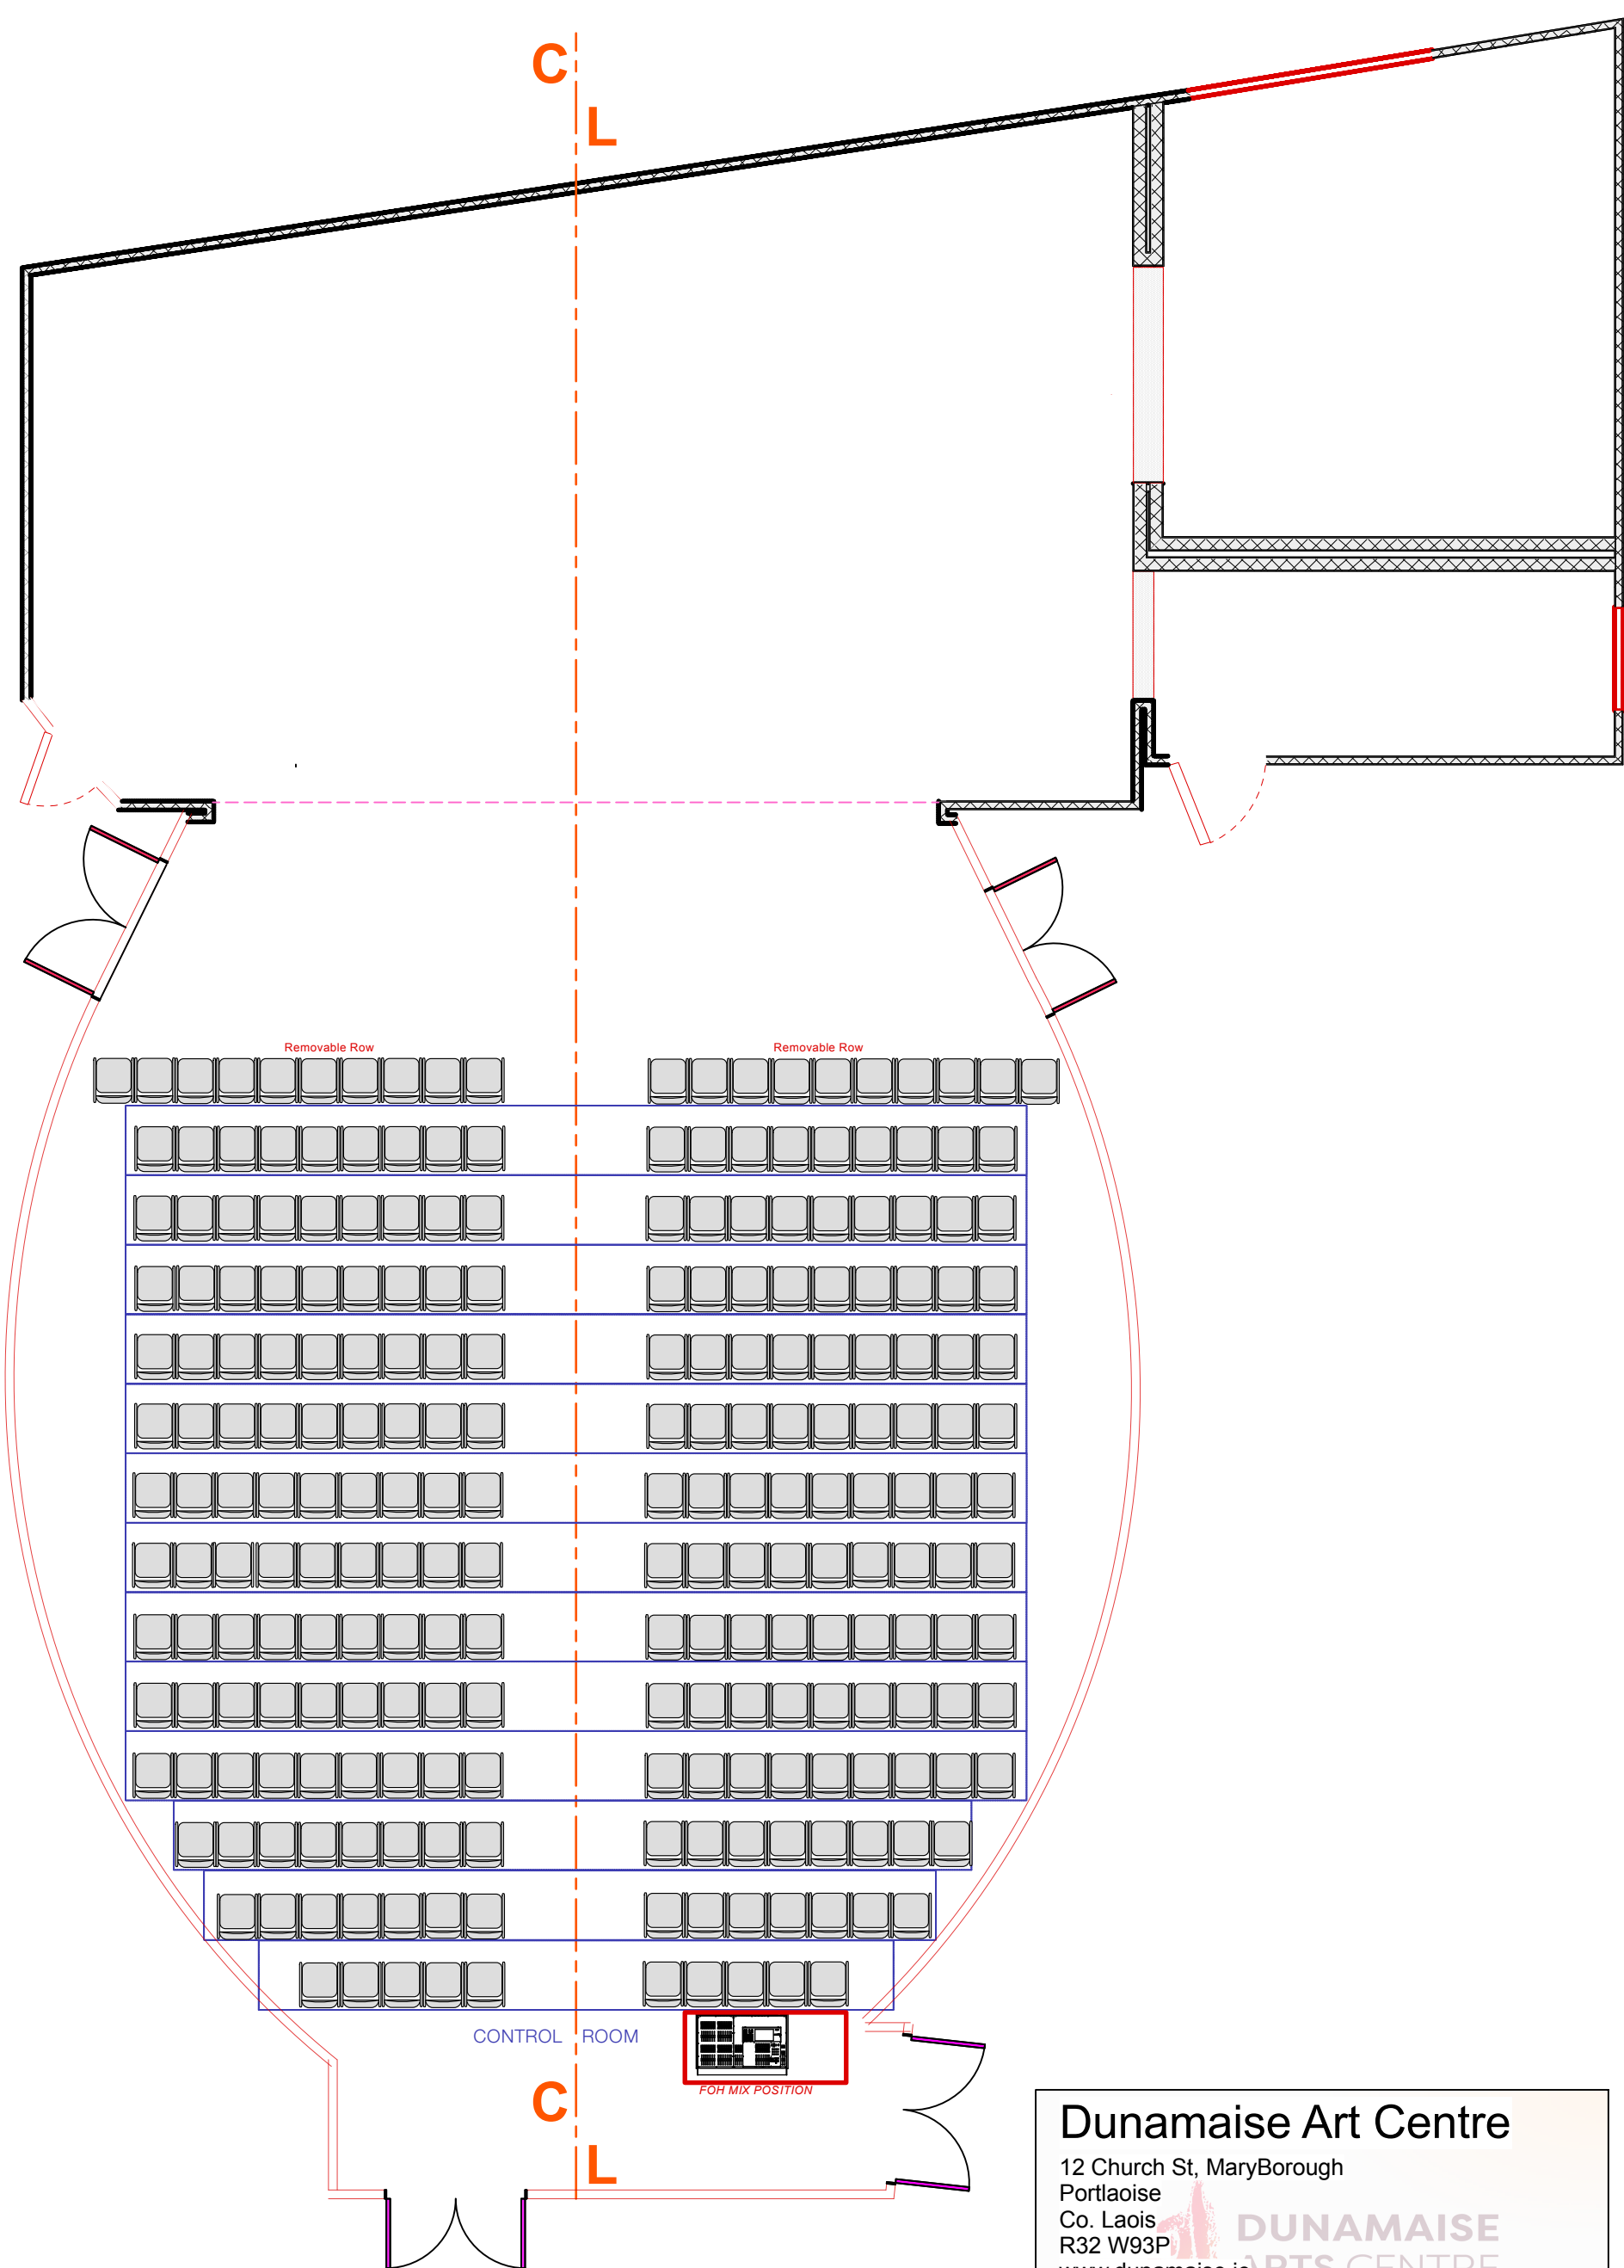

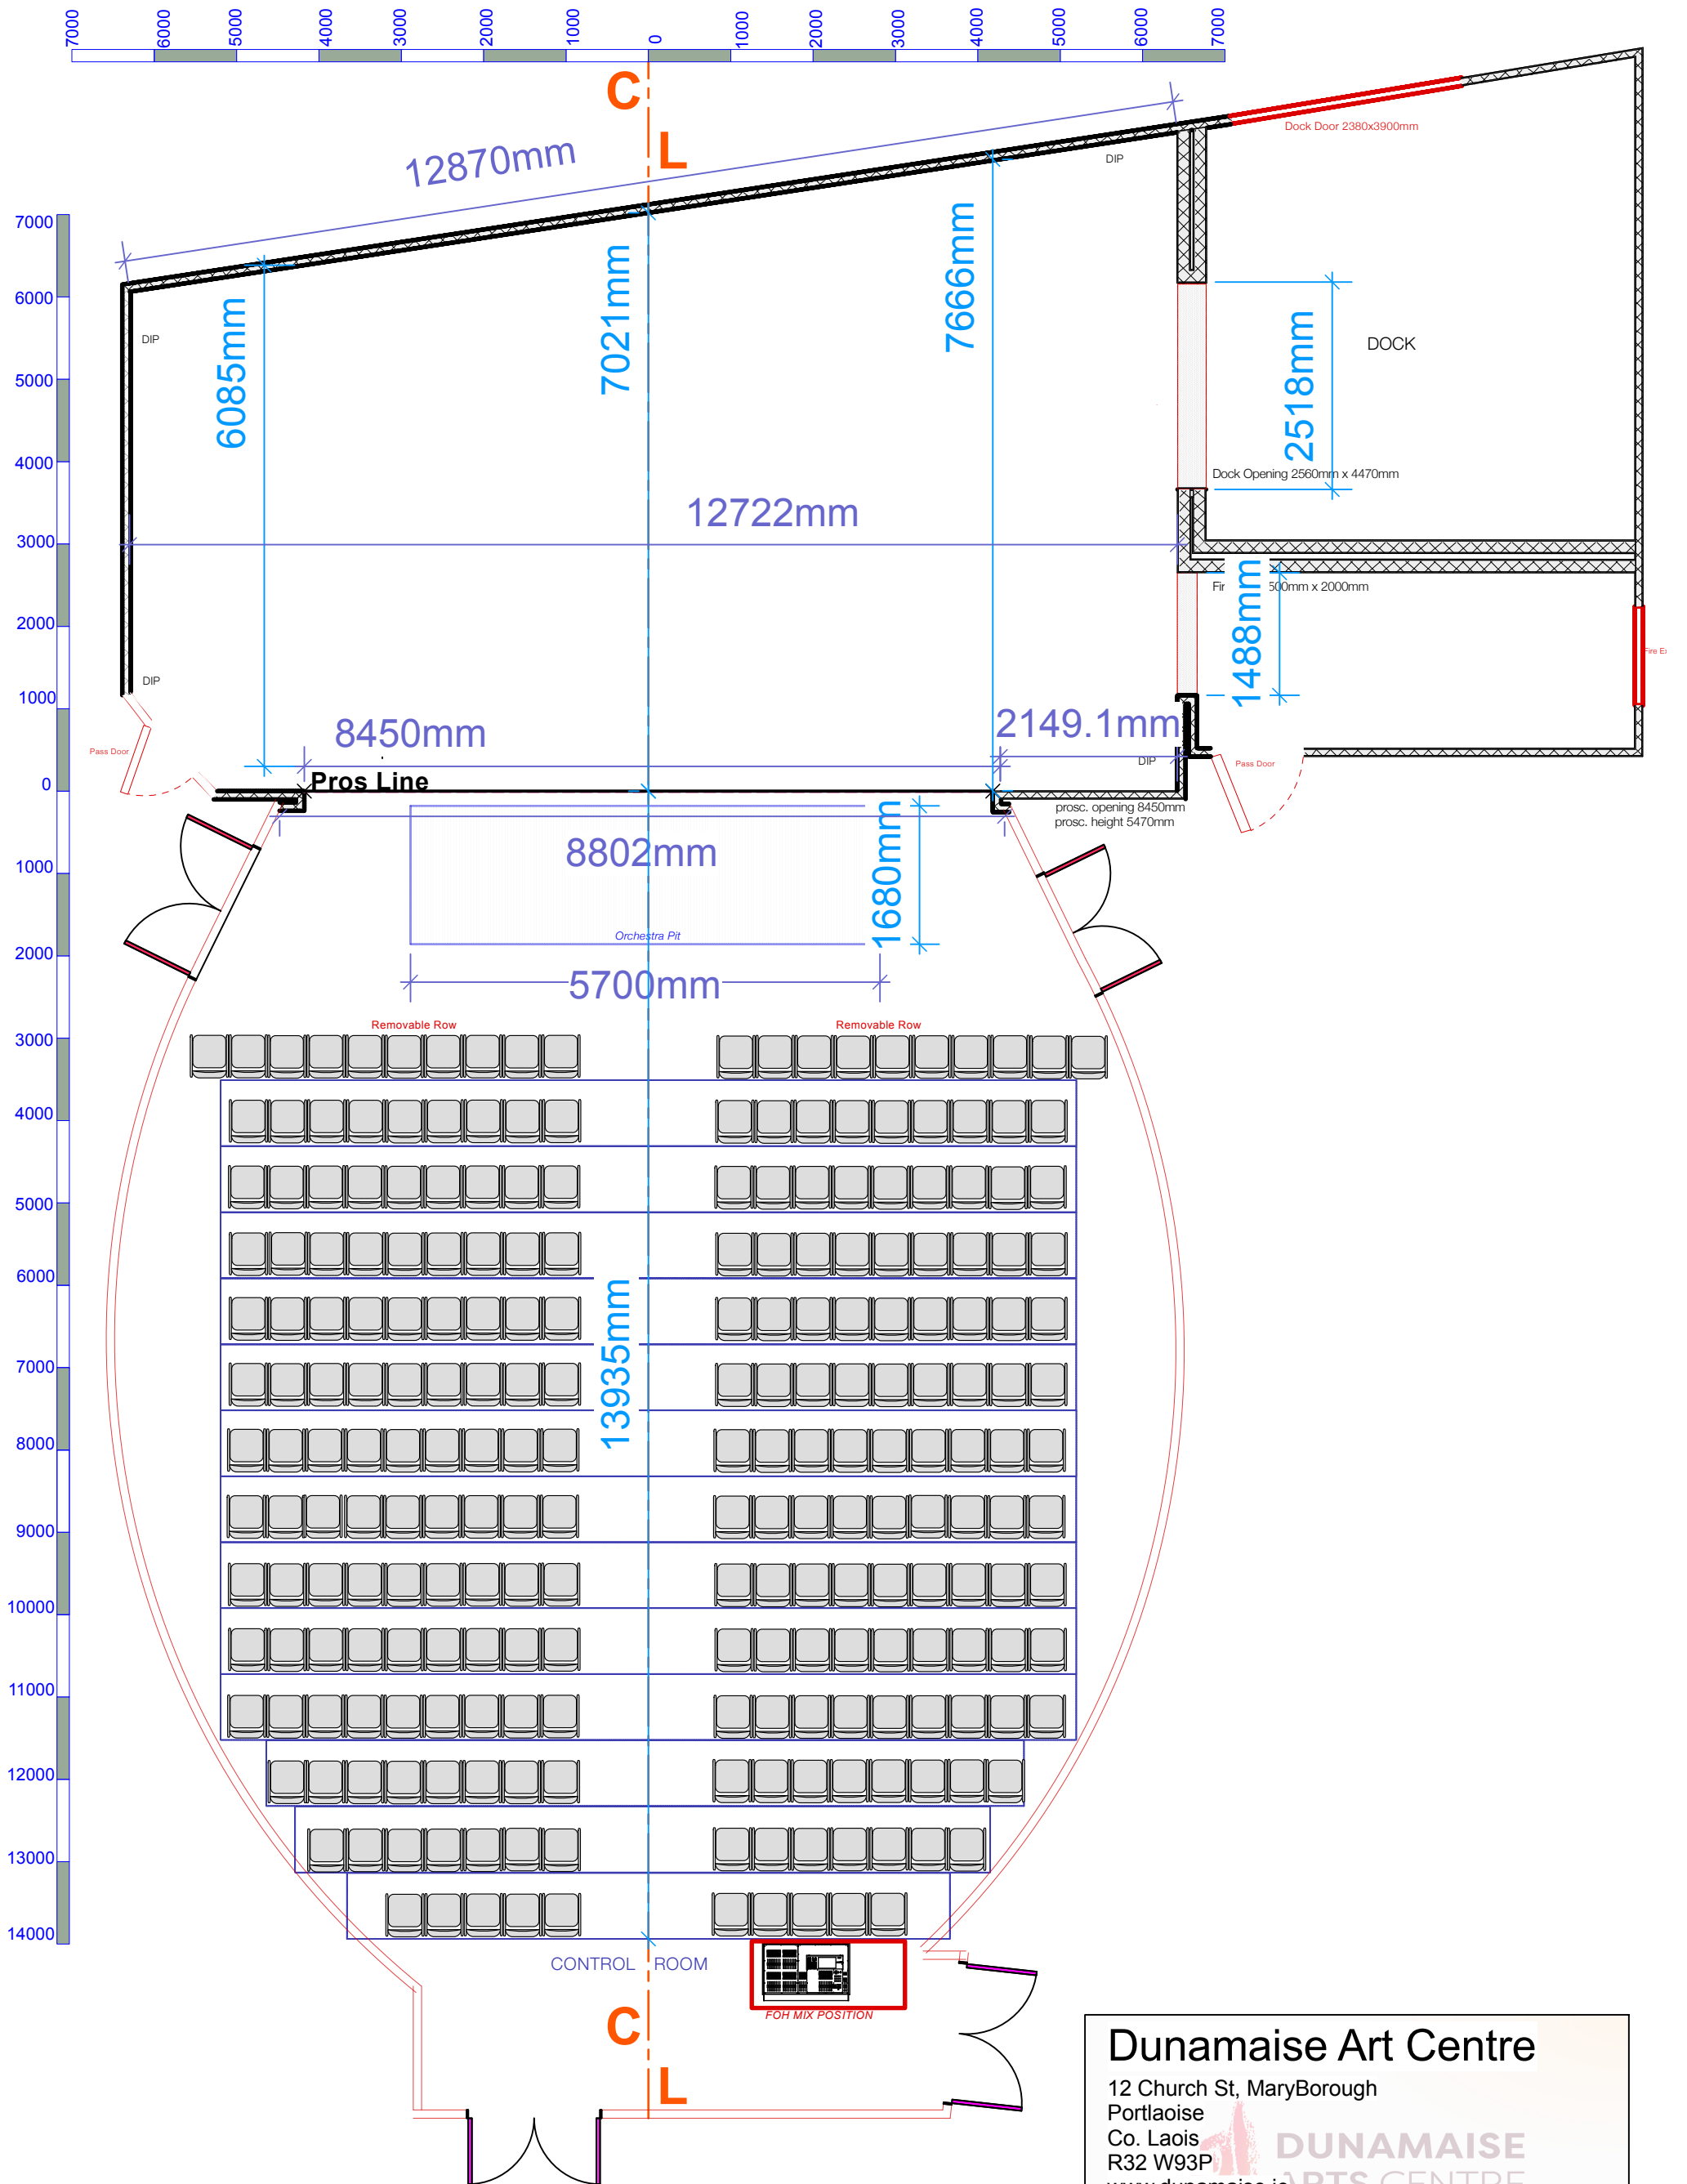

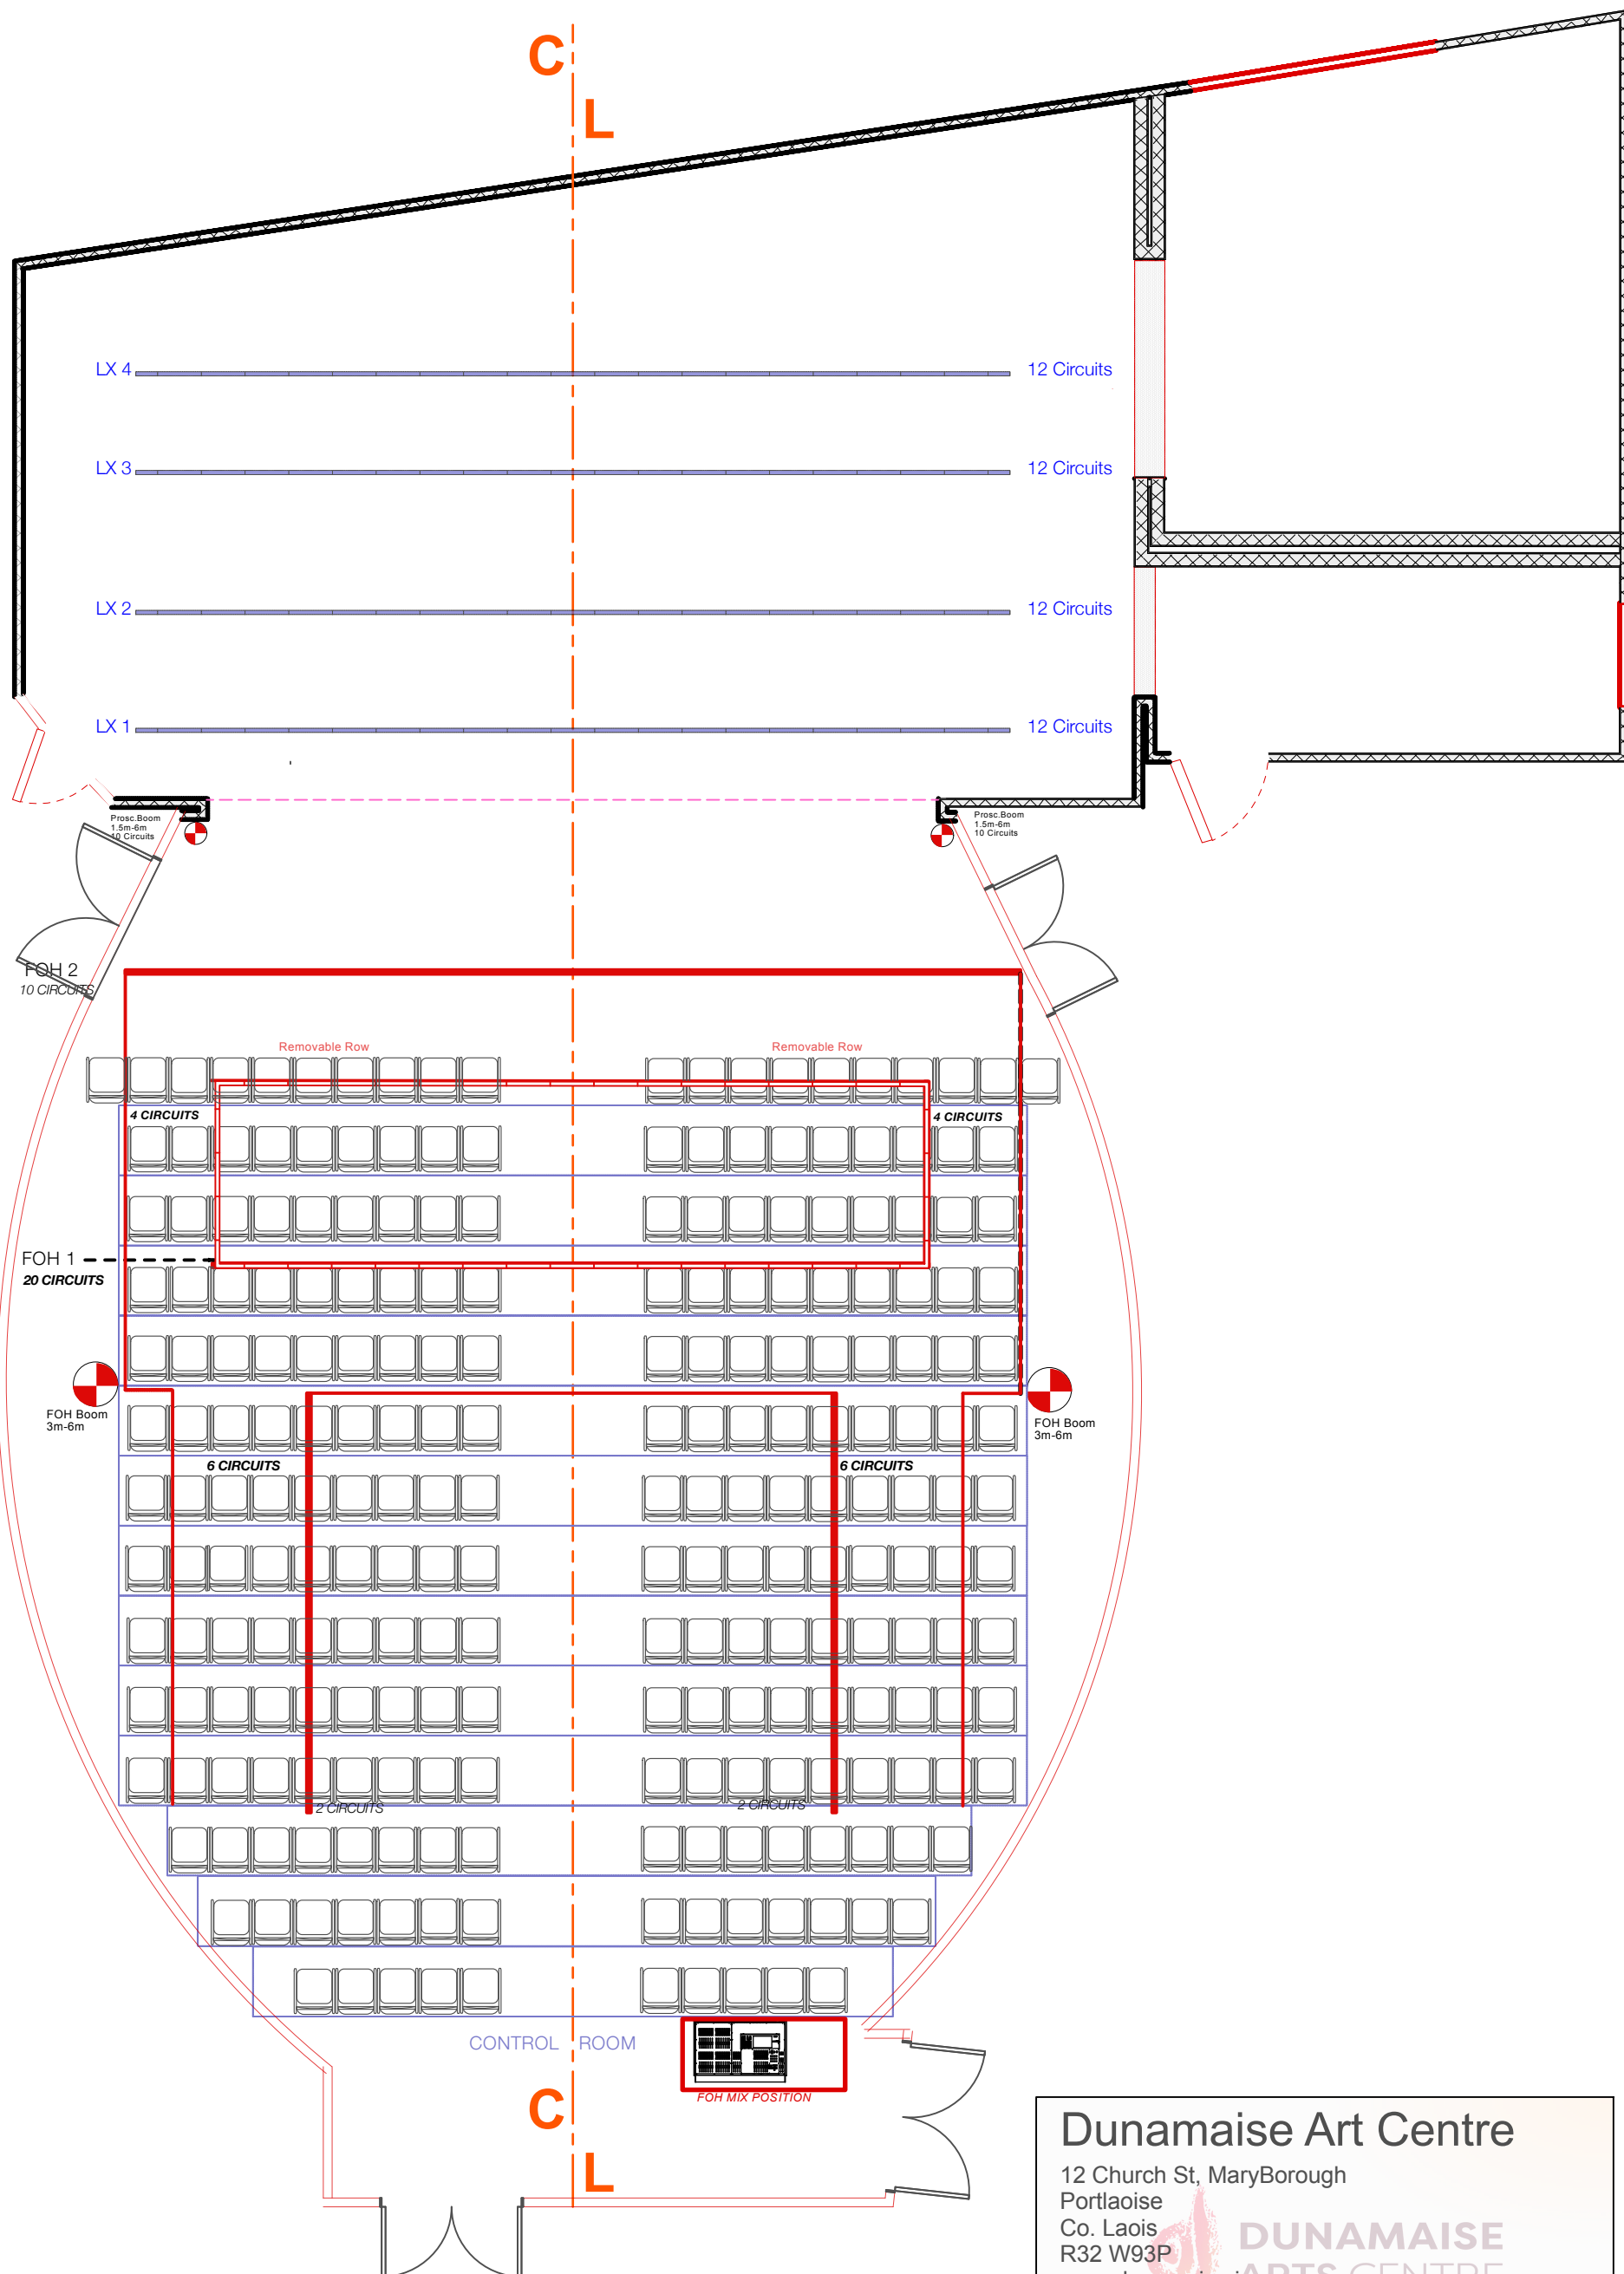

Dunamaise Art Centre

12 Church St, Maryborough
Portlaoise
Co. Laois
R32 W93P
www.dunamaise.ie
TM: Nick Anton
e: nick@dunamaise.ie

SCALE: 1:75 at A3

DATE: 03/11/25

TM: Nick Anton



Lighting Information:

- 1) All on Stage LX bars carry 12 circuits
- 2) All Dips in each corner carry 4 Circuits
- 3) Prosc. Boom 1.5m-6m 10 Circuits
- 4) FOH Boom 3m-6m 4 Circuits

Standard trim Heights overstage bars

- 1) Trim on LX Bars 1 through 4: 6250mm
- 2) Trim on Hemps: 6500mm

Front of House Gantry heights

- 1) Trim on FOH 2: 6700mm
- 2):Trim on FOH 1: 7200mm

Girder Height:

- 1) Bottom of Girder on stage 6980mm

Dunamaise Art Centre

12 Church St, MaryBorough
Portlaoise
Co. Laois
R32 W93P
www.dunamaise.ie
TM: Nick Anton
e: nick@dunamaise.ie


SCALE: 1:75 at A3

DATE: 03/11/25

TM: Nick Anton

Dunamaise FOH & Overstage Lighting Bars w/dimensions


Scale: 1:75

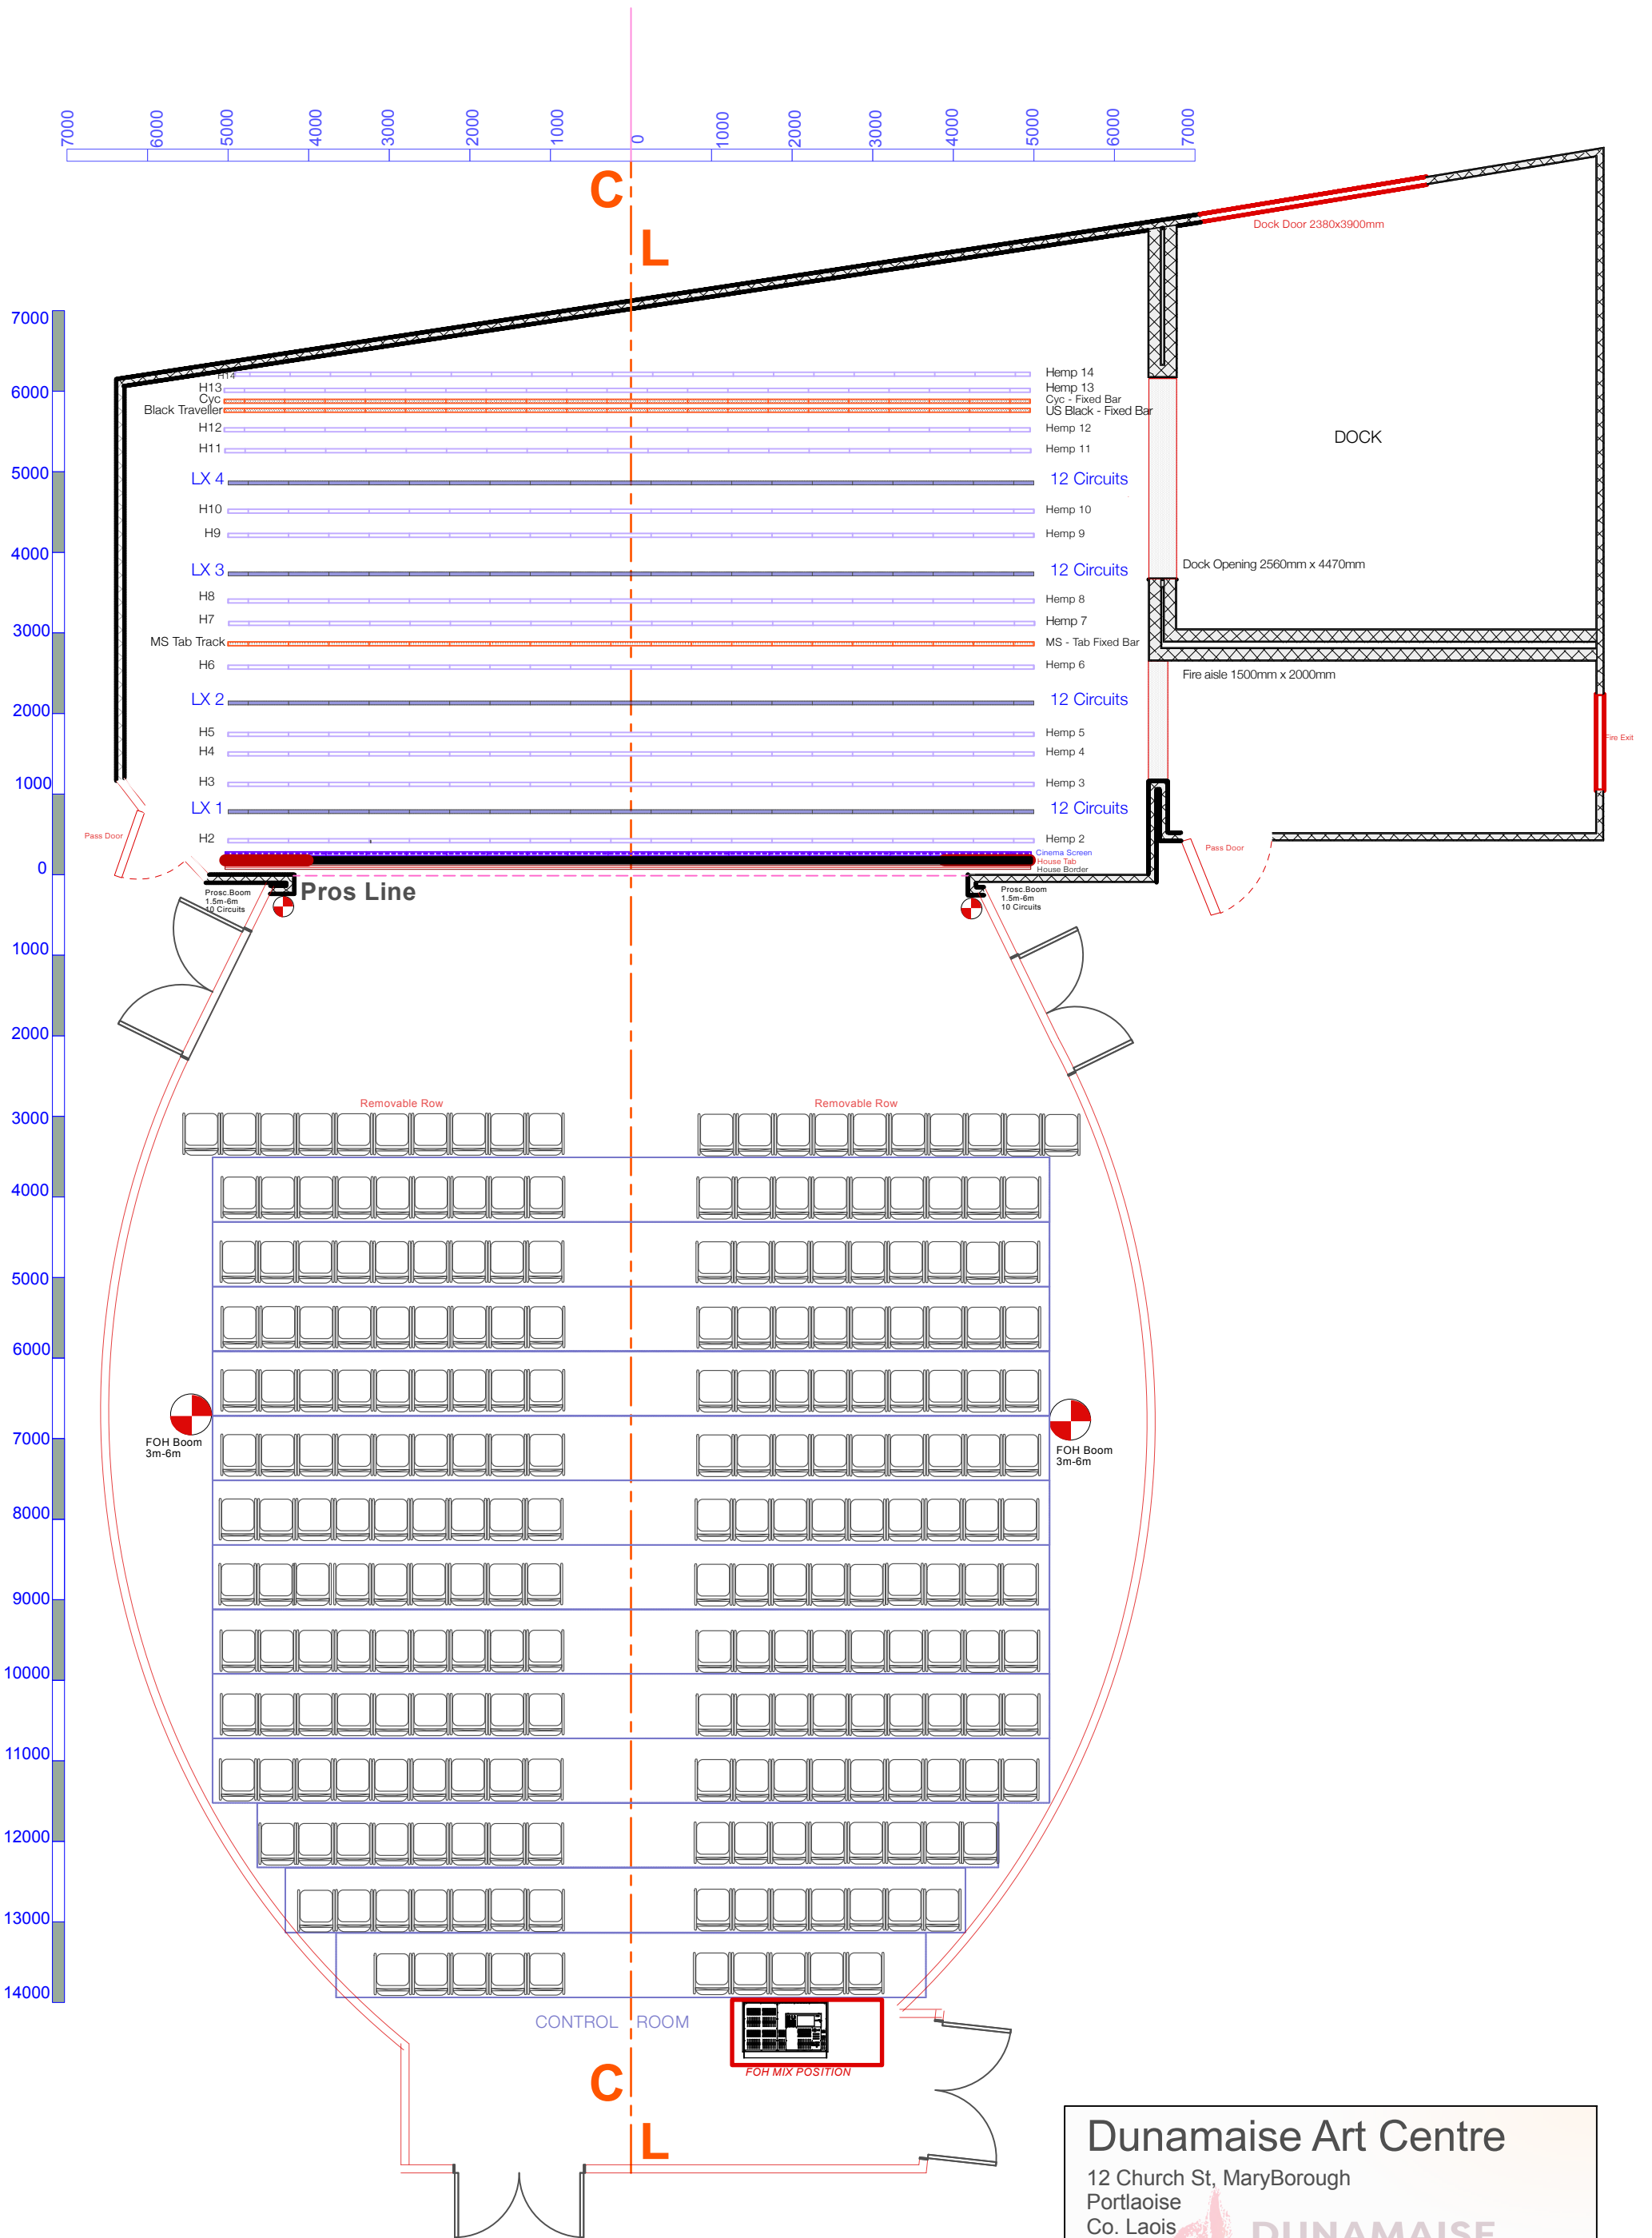

Dunamaise Art Centre

12 Church St, MaryBorough
 Portlaoise
 Co. Laois
 R32 W93P
www.dunamaise.ie
 TM: Nick Anton
 e: nick@dunamaise.ie

SCALE: 1:75 at A3	DATE: 03/11/25	TM: Nick Anton	
-------------------	----------------	----------------	--

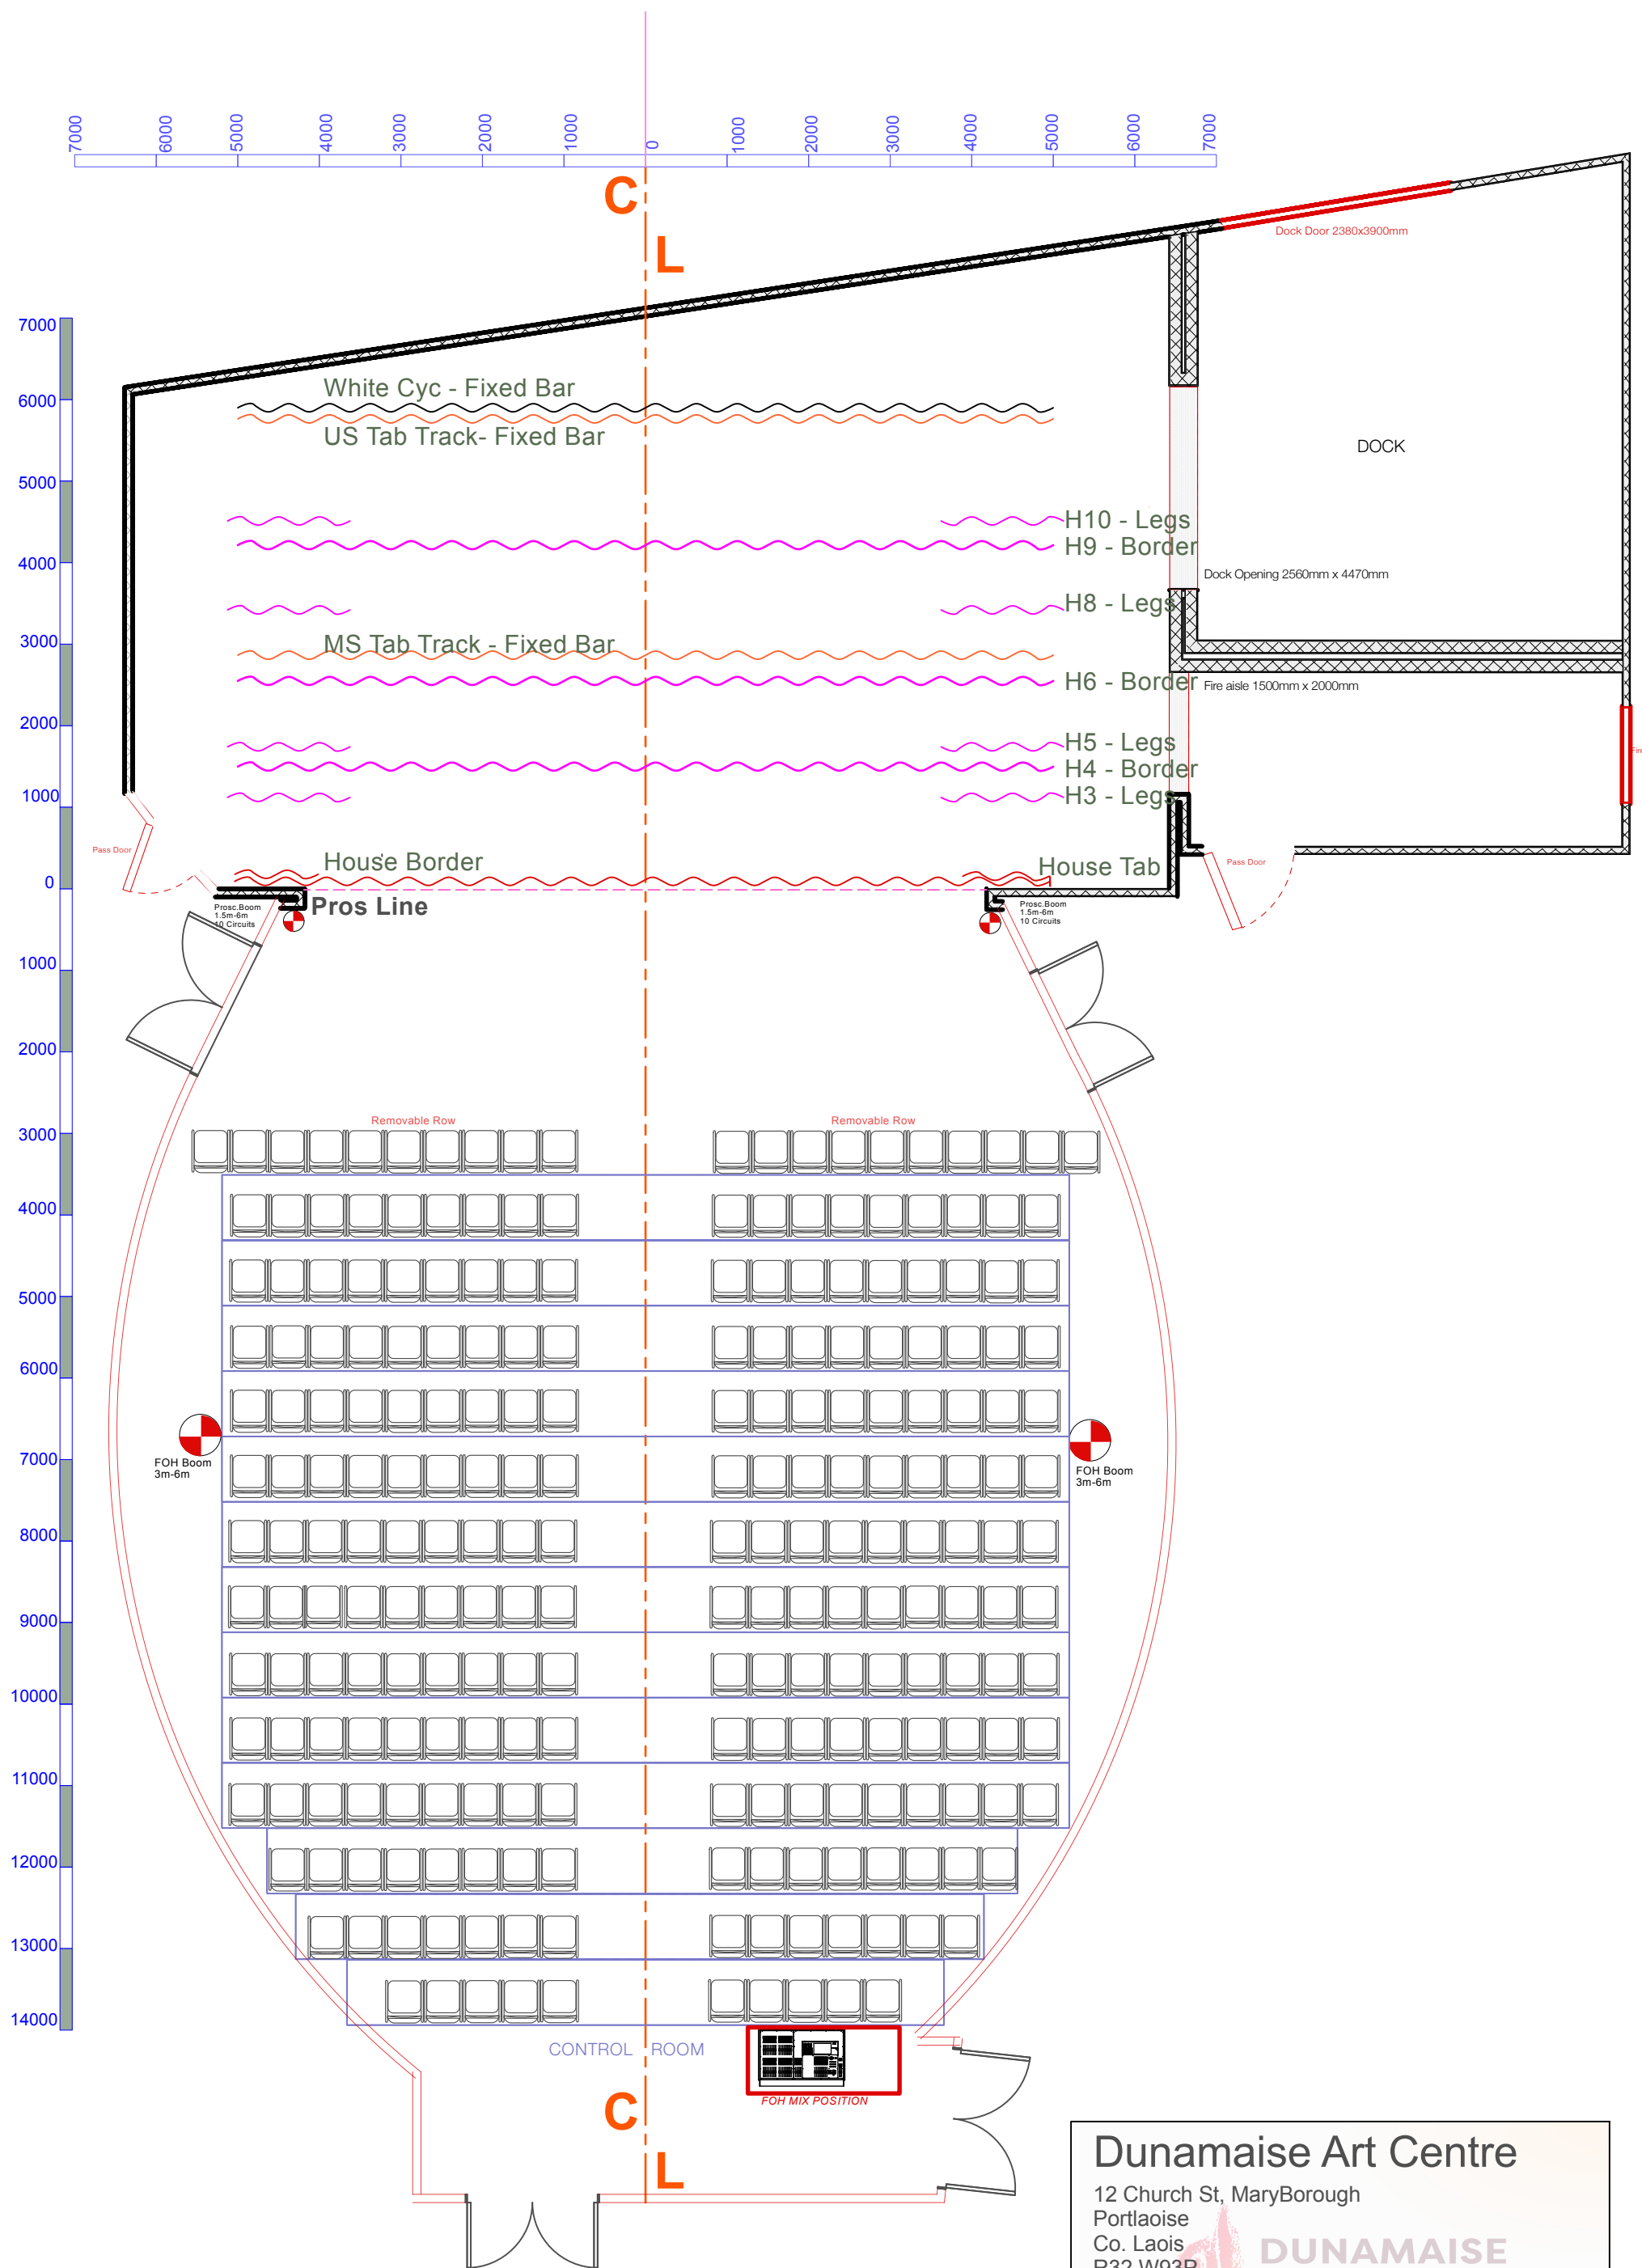


Dunamaise Art Centre


12 Church St, MaryBorough
Portlaoise
Co. Laois
R32 W93P
www.dunamaise.ie
TM: Nick Anton
e: nick@dunamaise.ie


SCALE: 1:75 at A3

DATE: 03/11/25

TM: Nick Anton

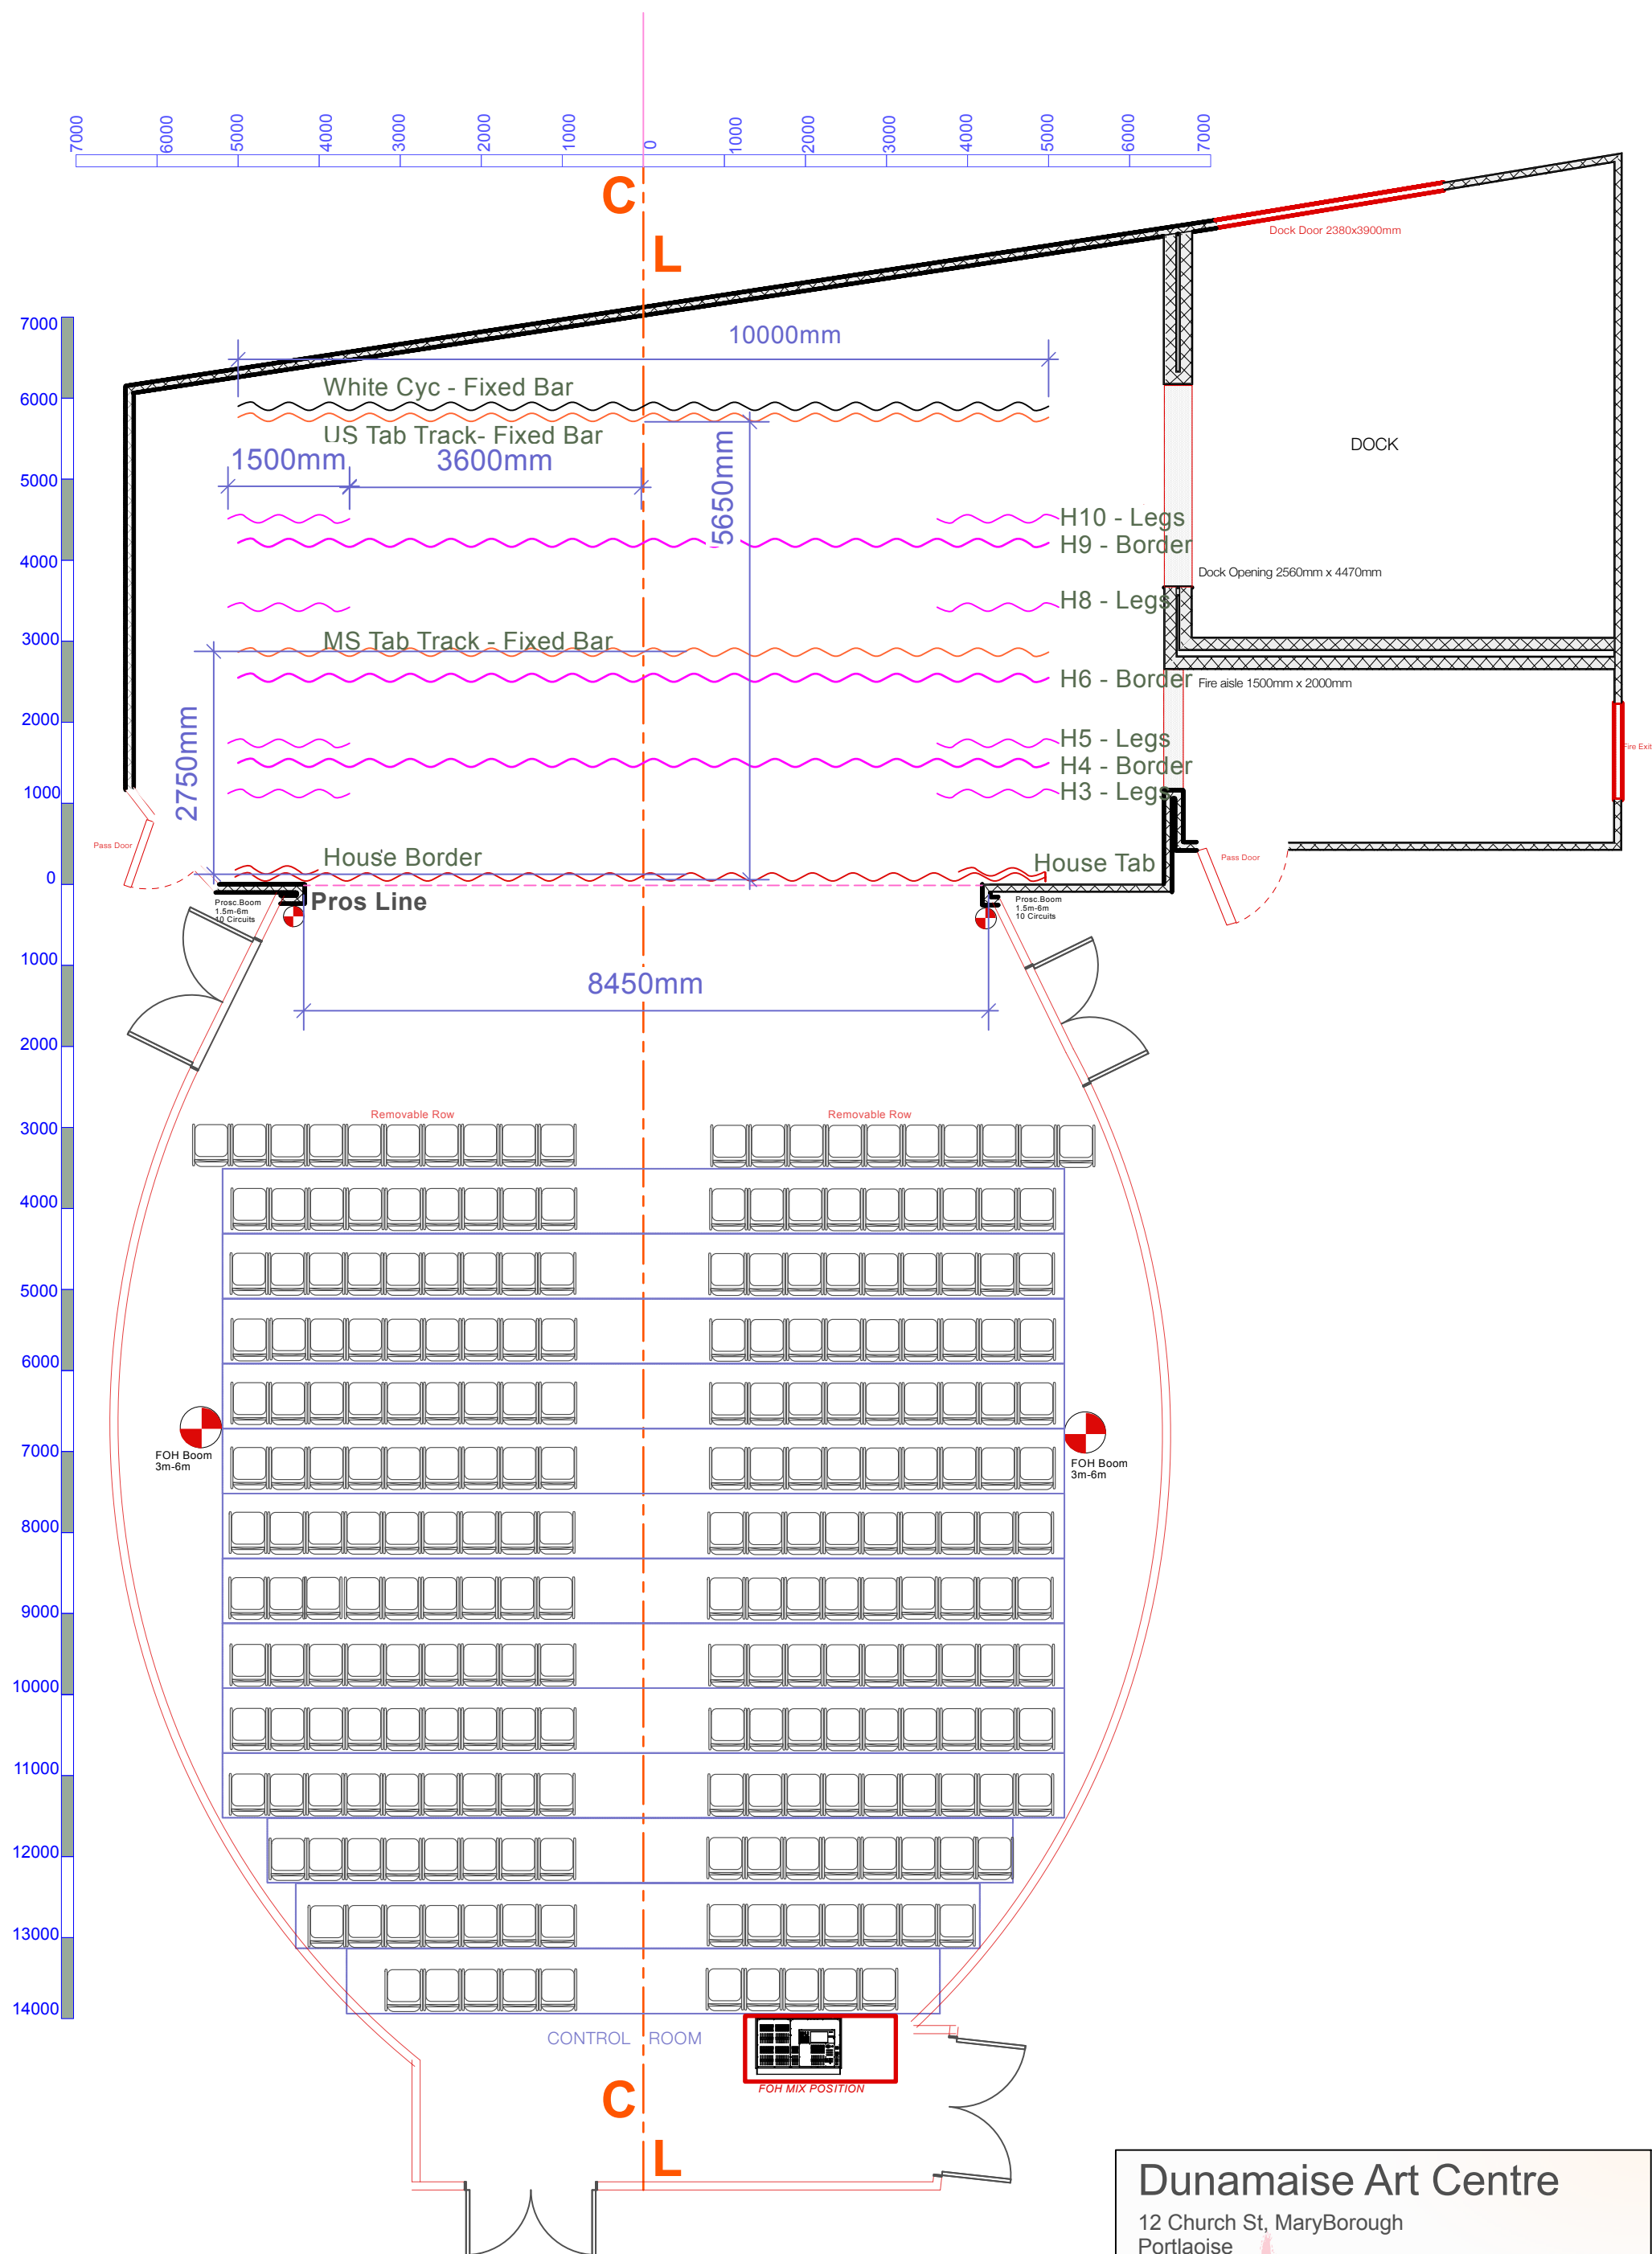

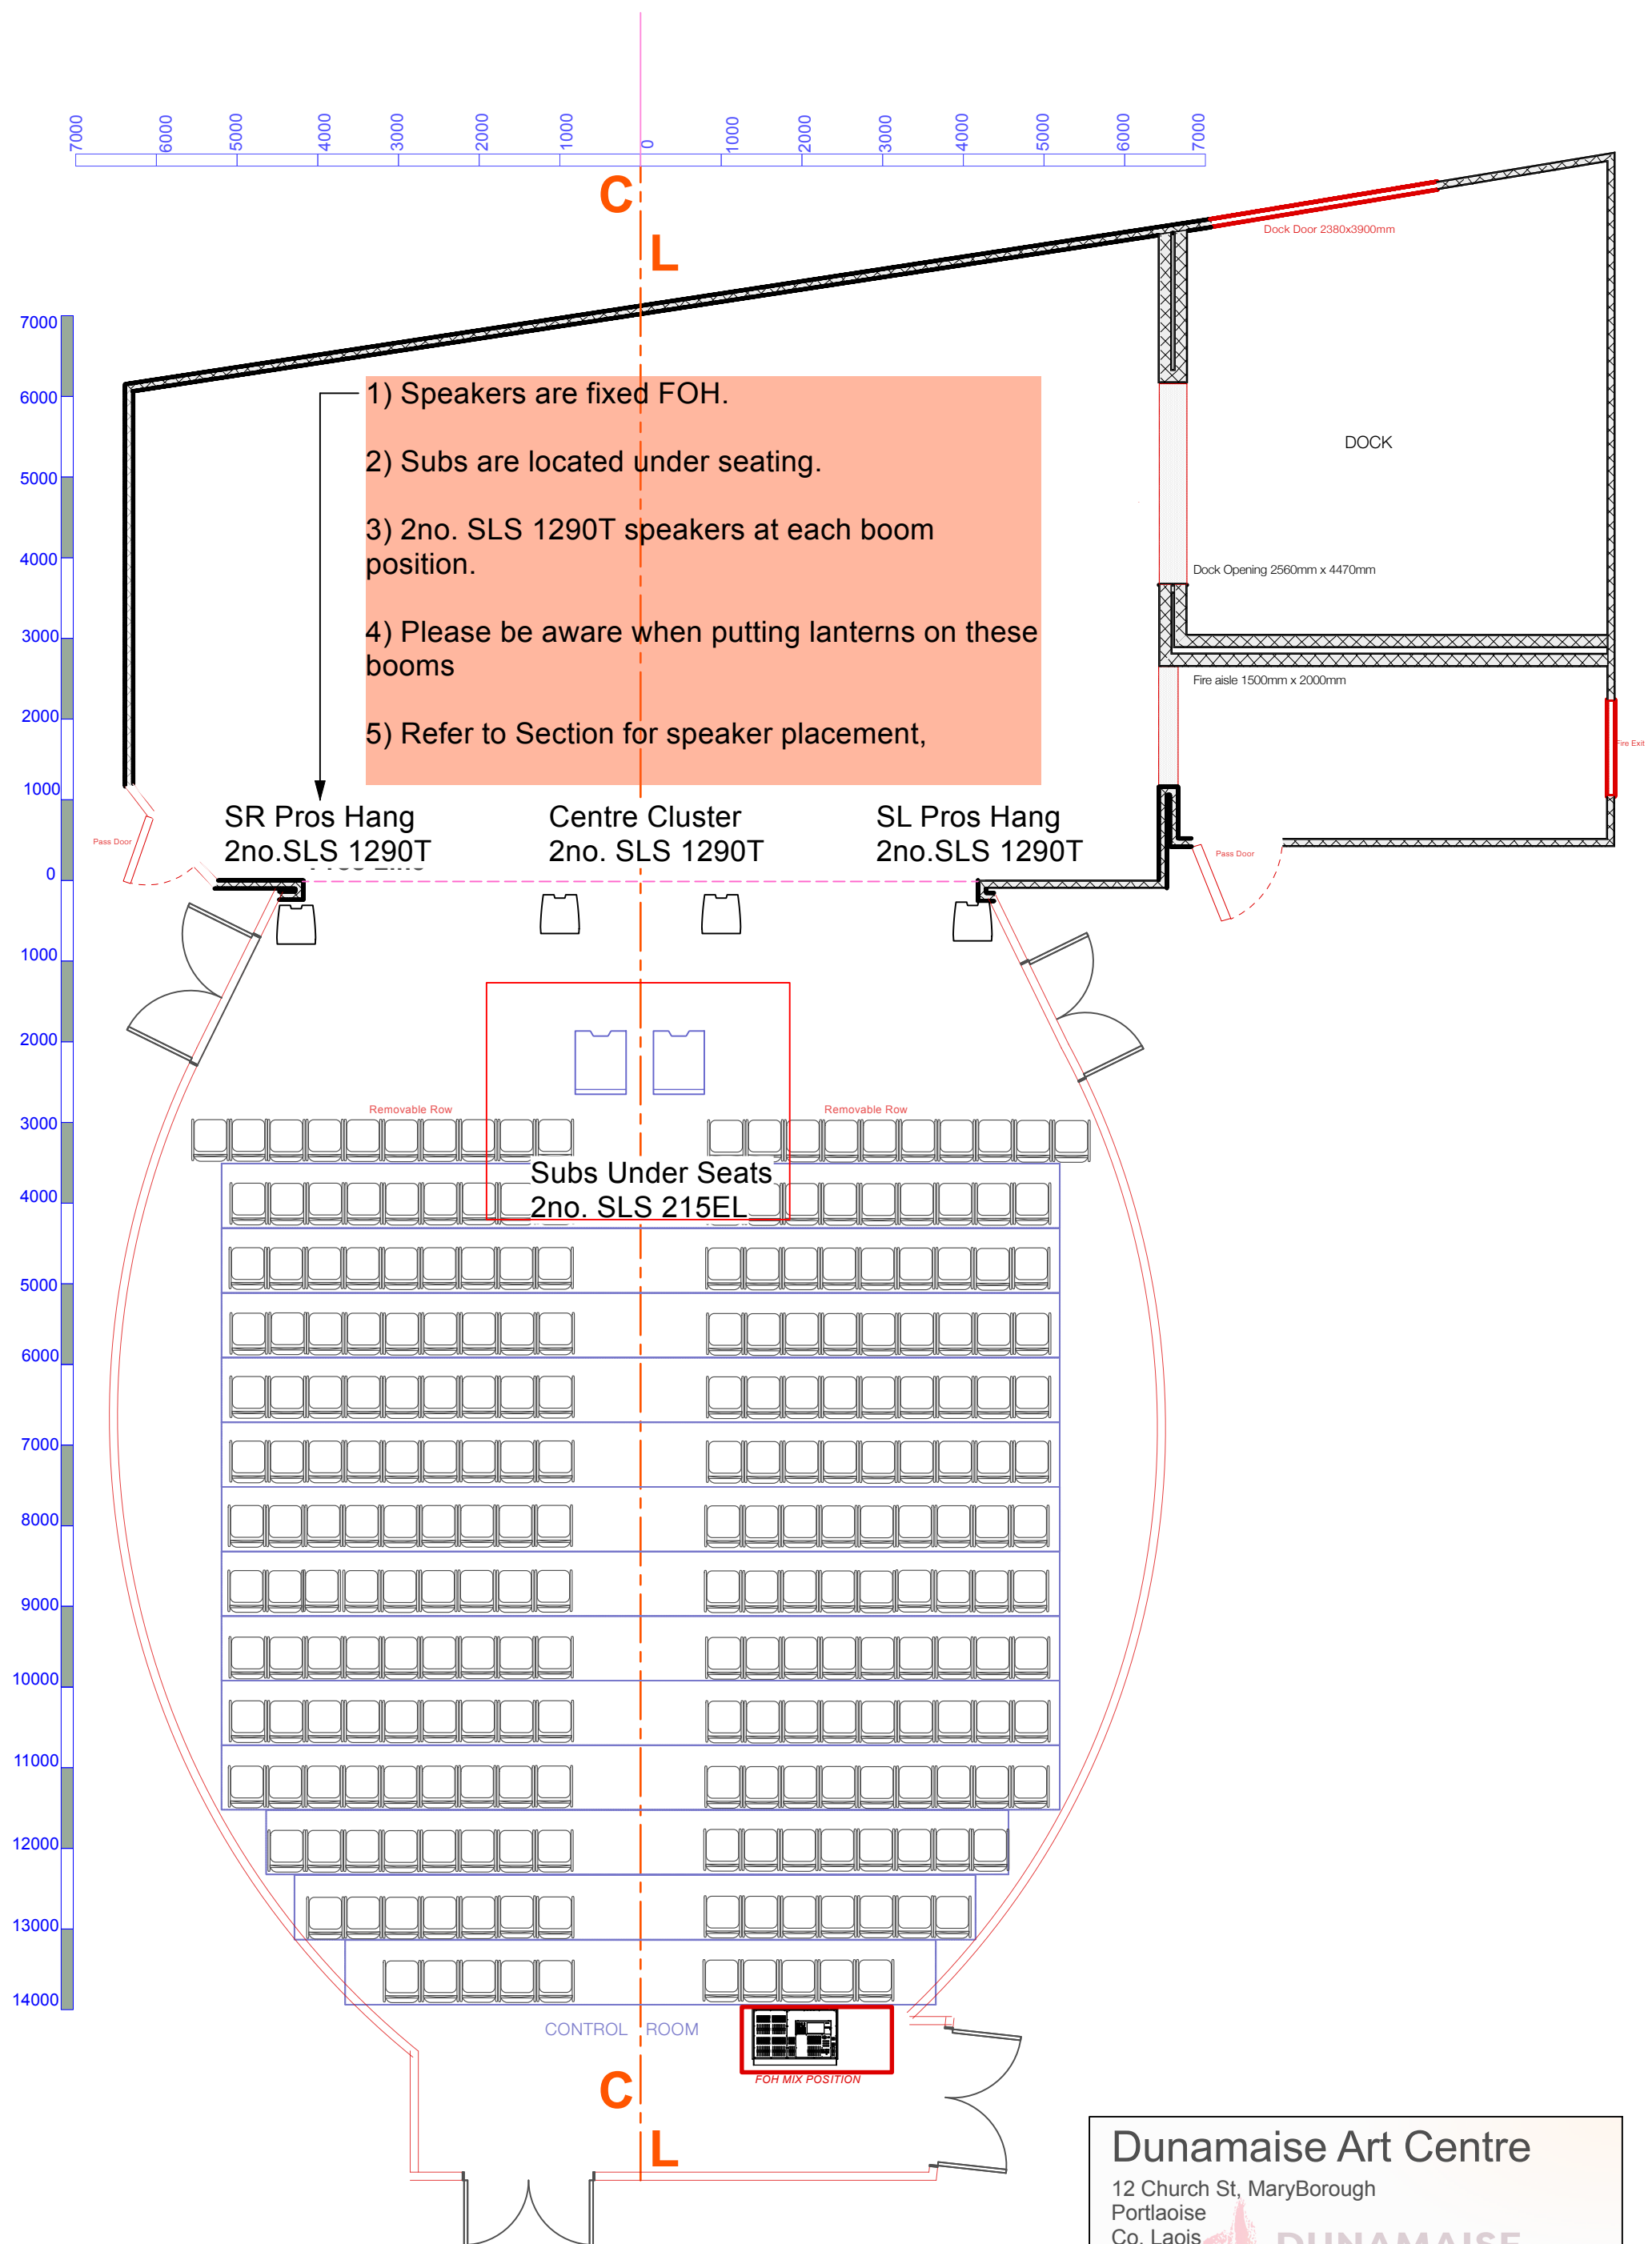

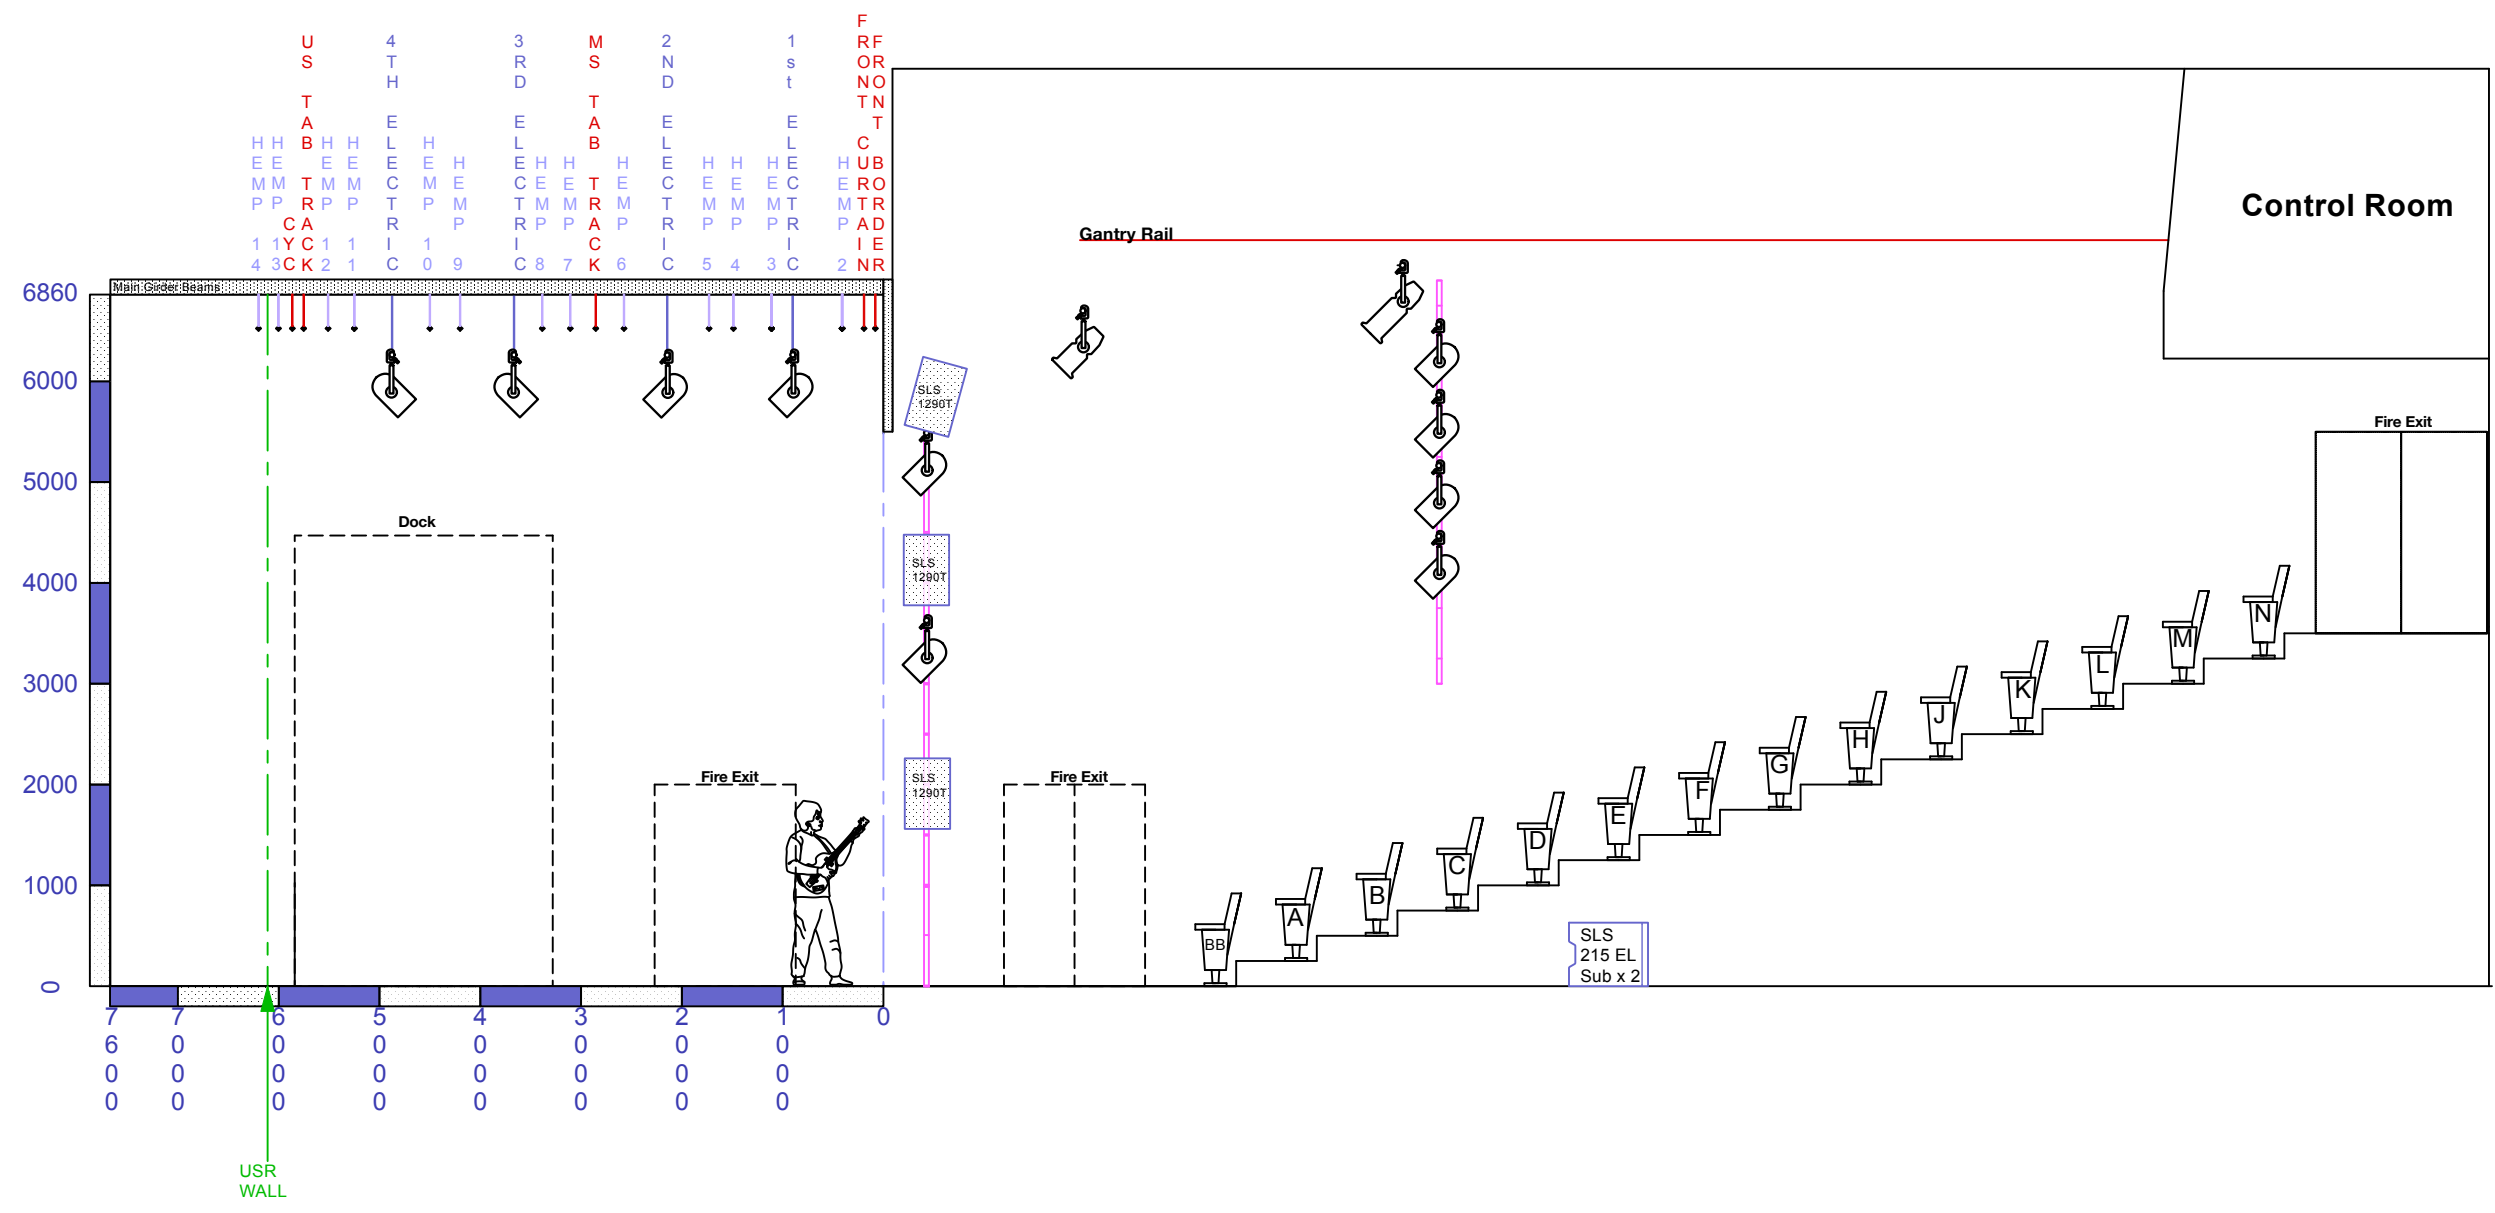

10 Dunamaise Section through Left
Scale: 1:75

Dunamaise Art Centre

12 Church St, Maryborough
Portlaoise
Co. Laois
R32 W93P
www.dunamaise.ie
TM: Nick Anton
e: nick@dunamaise.ie

SCALE: 1:75 at A3	DATE: 03/11/25	TM: Nick Anton
-------------------	----------------	----------------

