


4m to beams



2.66m

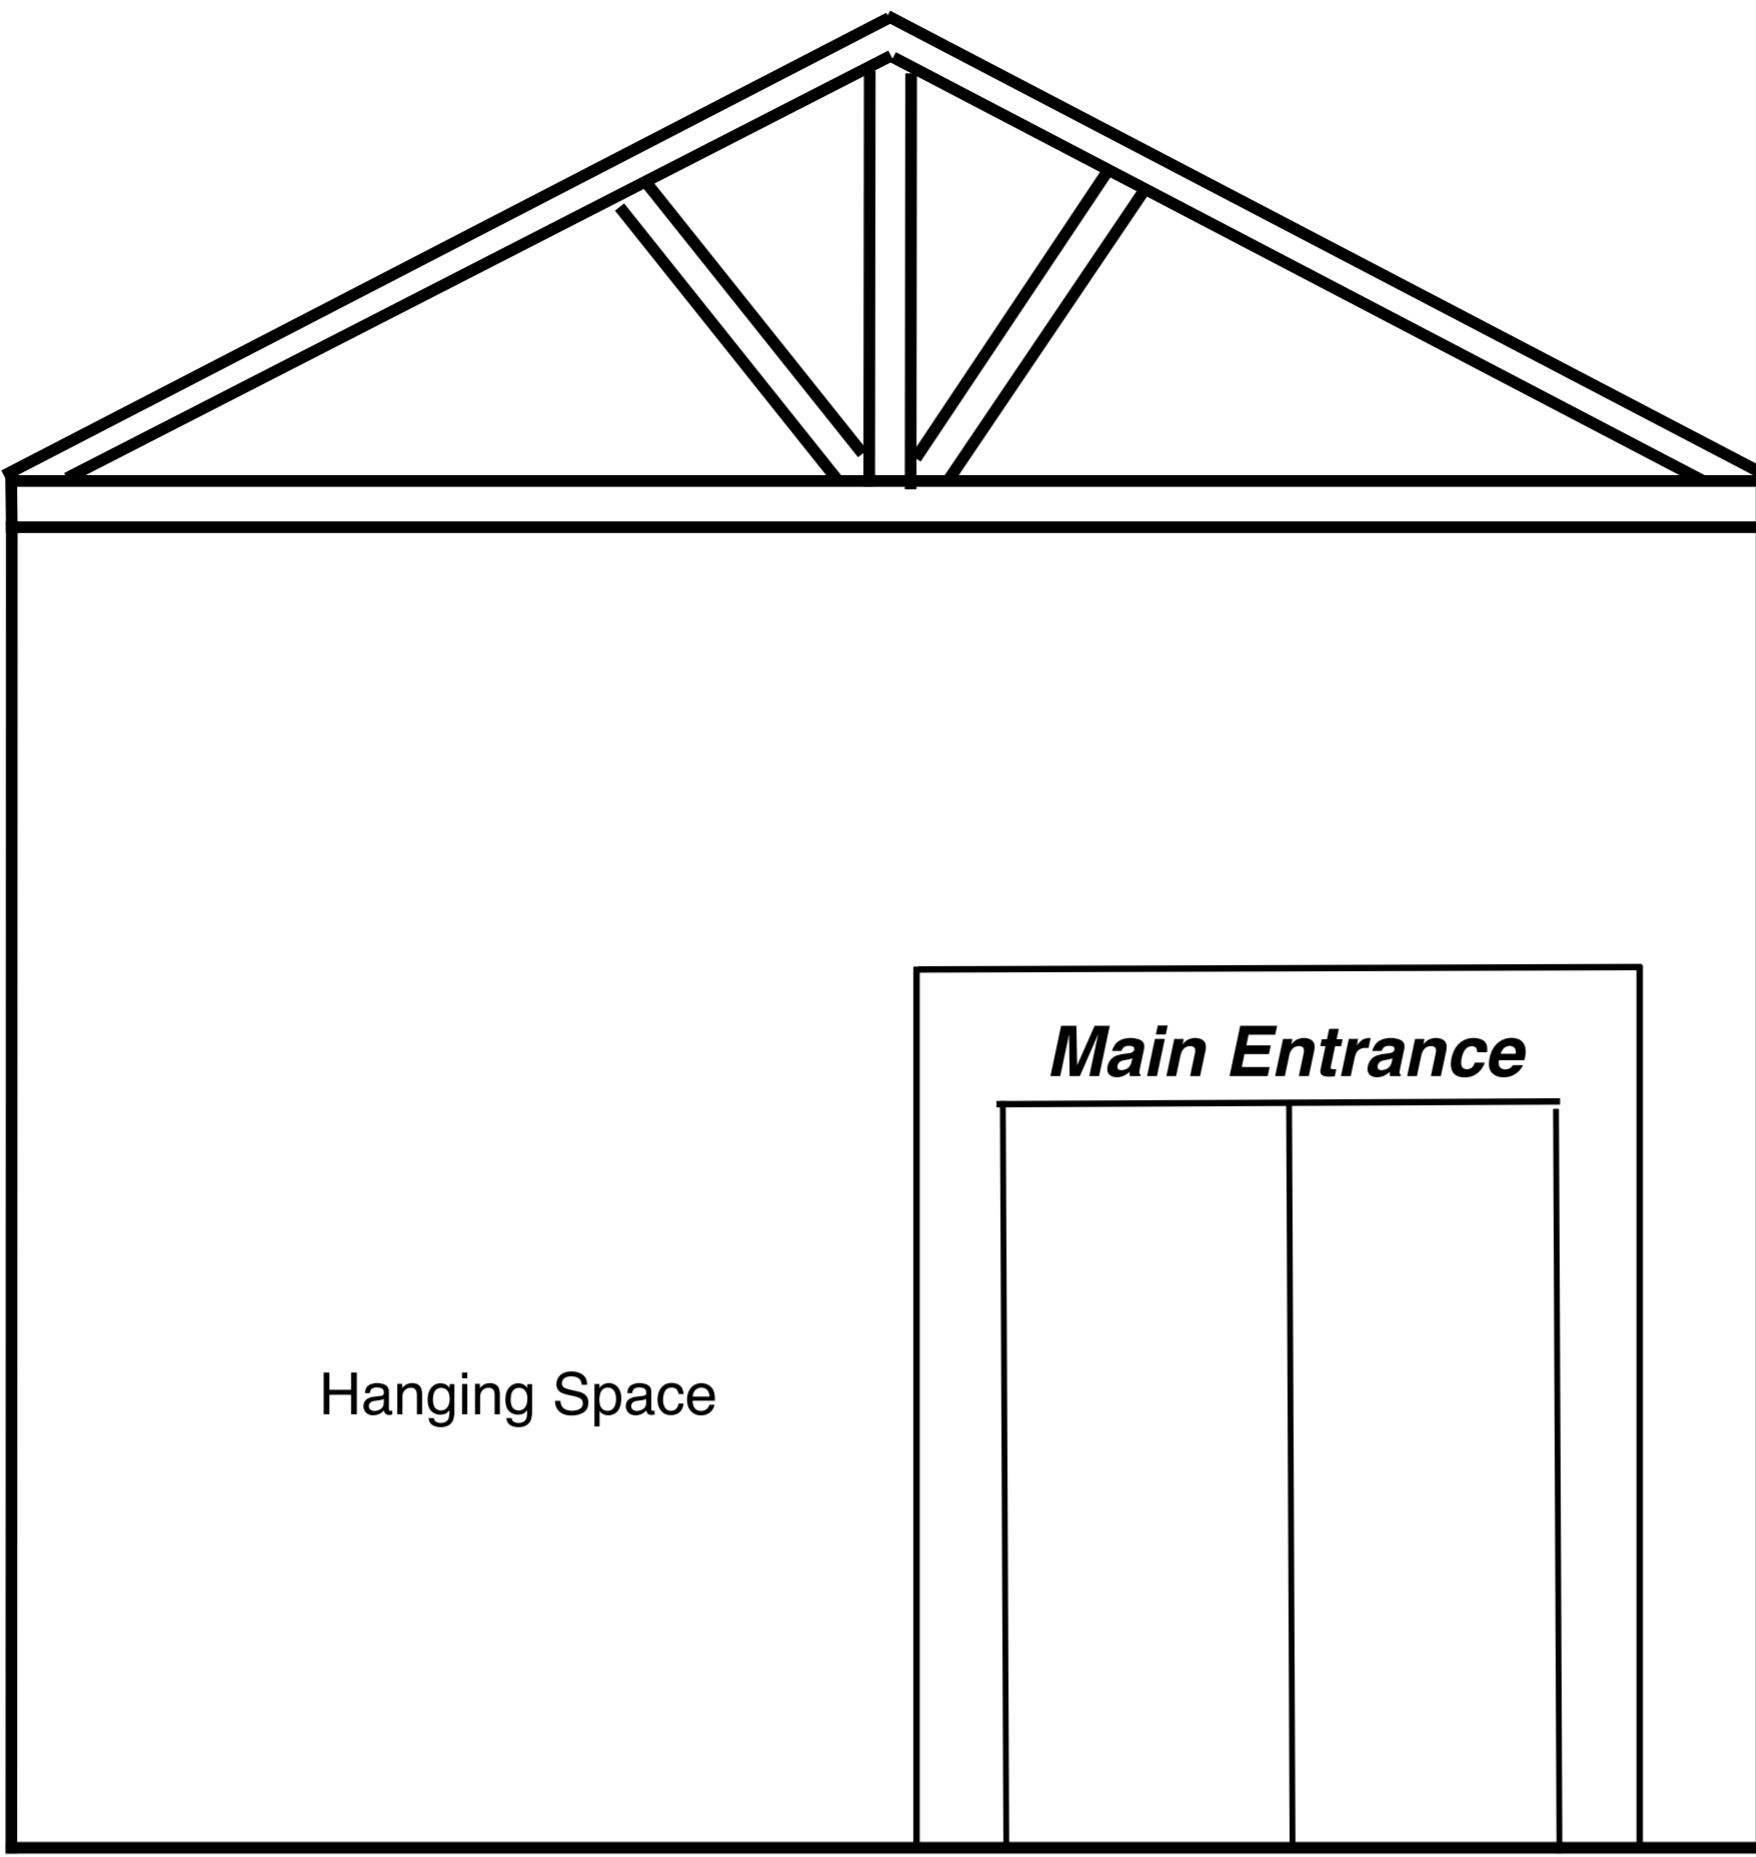


Hanging Space

Main Entrance

2.74m



5.3m

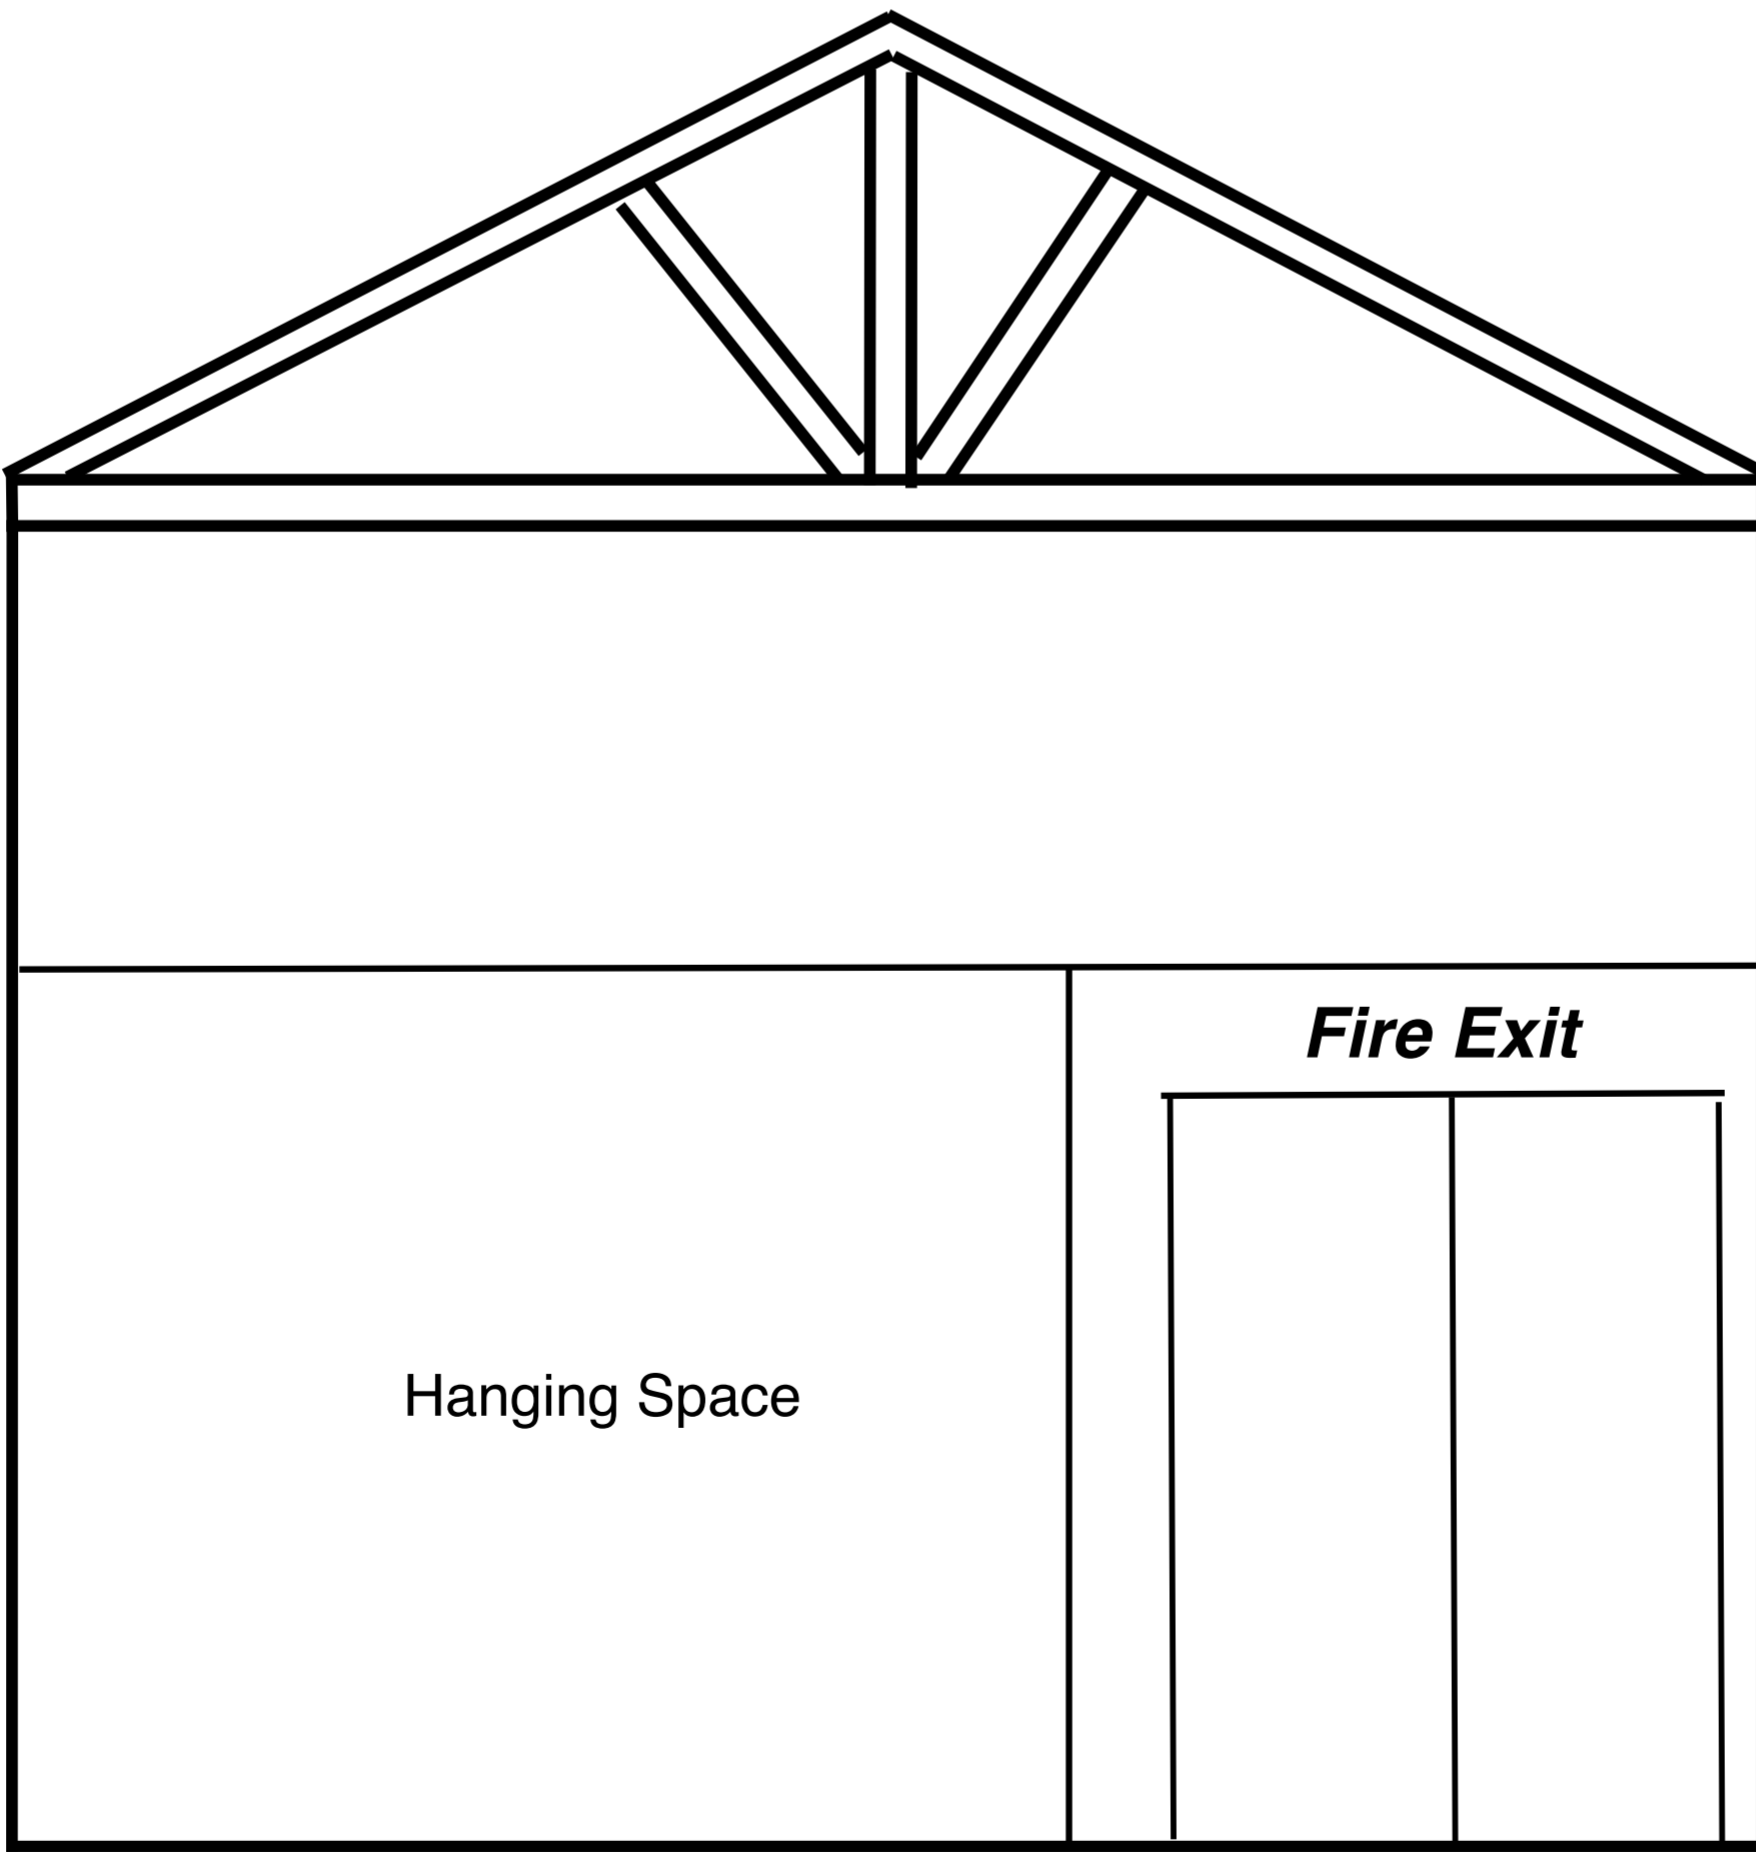

4m to beams

2.66m



Hanging Space

Fire Exit

3.2m



5.3m

